


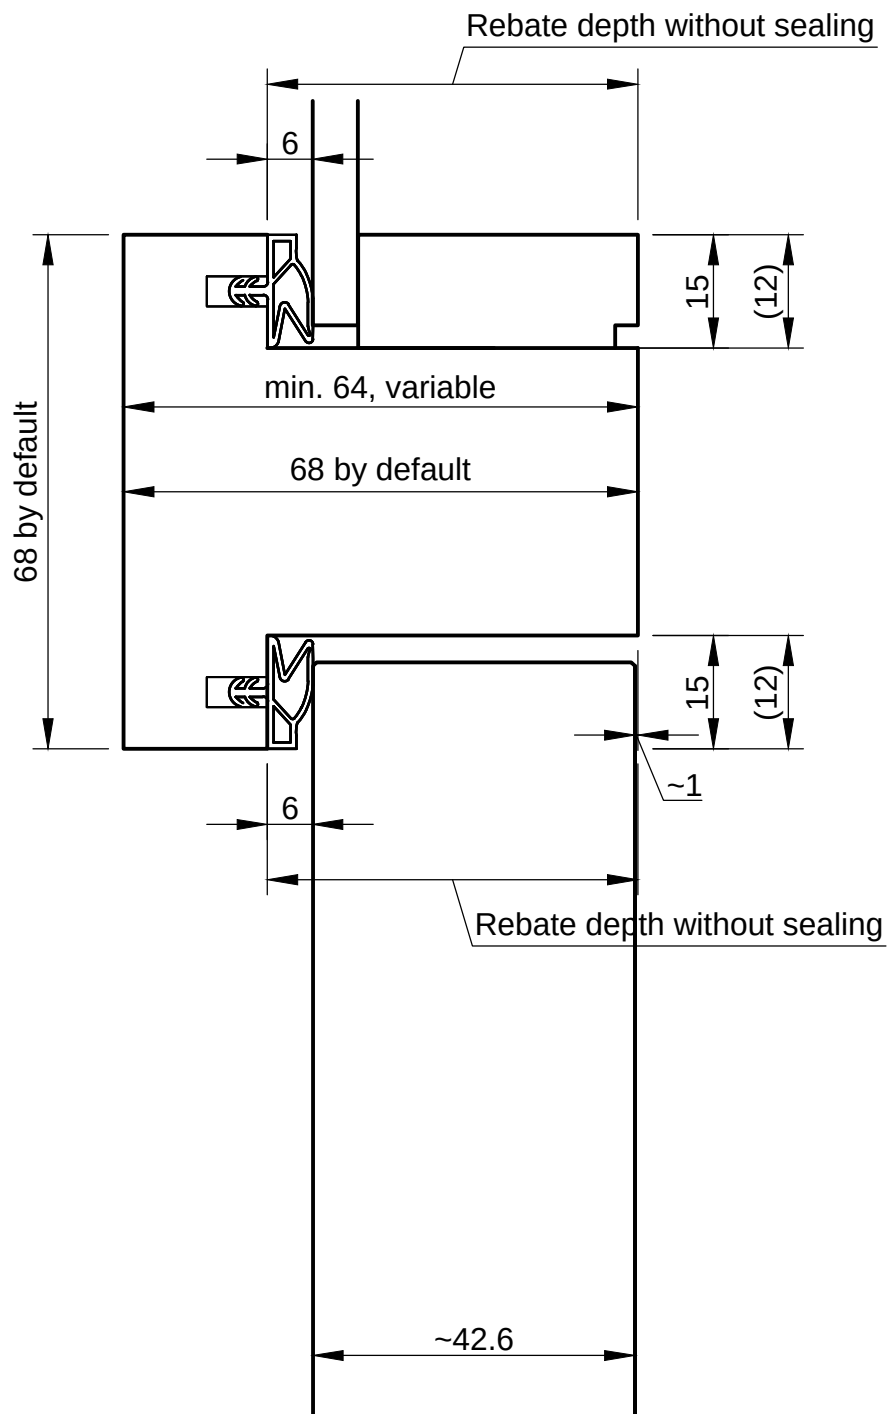

- All dimensions in mm
- Dimensions in brackets also possible
- Door thickness values are estimates and depend on the surface type

Projekt	Transom bar unrebeated	
Objekt-NR.	System drawing	Register 16.5
Detail	Horizontal section	Index 16.5_3
Gezeichnet	Masstab	Datum
MD	1:1	02.2014

