


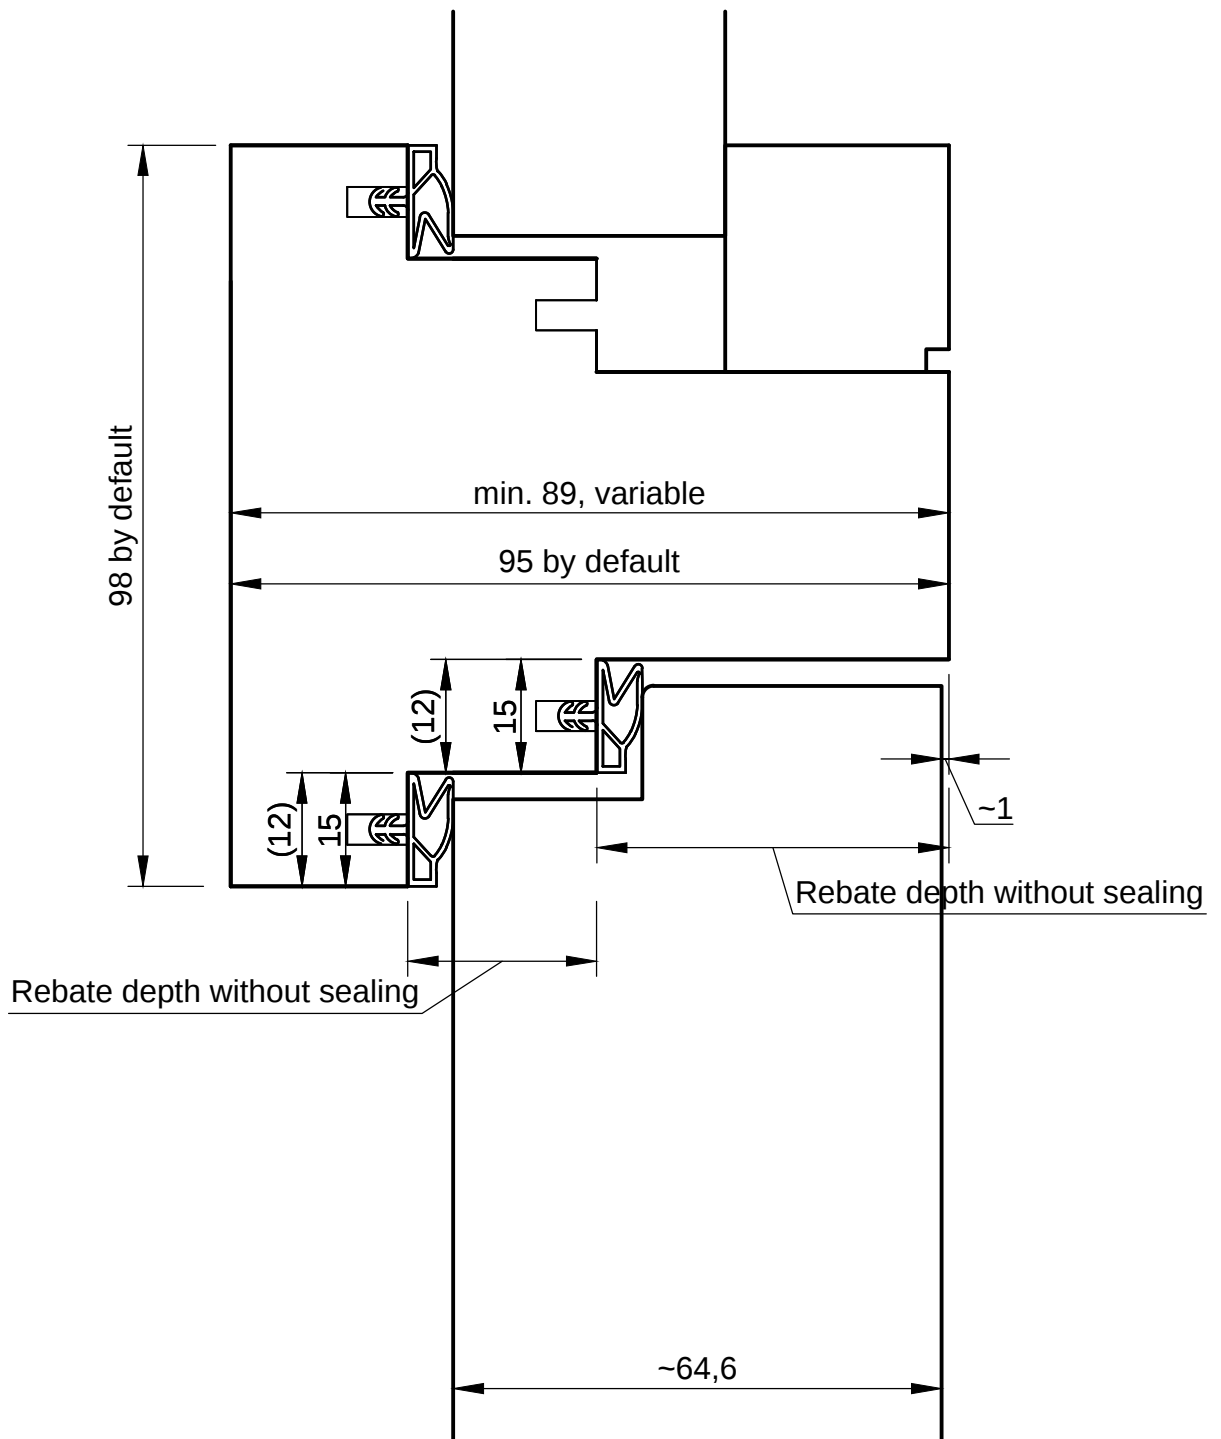

- All dimensions in mm
- Dimensions in brackets also possible
- Door thickness values are estimates and depend on the surface type

Projekt Transom bar unrebated with jamb rebate		
Objekt-NR.	System drawing	Register 16.5
Detail	Horizontal section	Index 16.5_4
Gezeichnet MD	Masstab 1:1	Datum 02.2014

